

FLOOR PLAN
 SCALE 1:100 @ A1 (1:200 @ A3, TYP.)




269 brighton road
 somerton park sa 5044
 p (08) 8374 8888
 f (08) 82946699
 www.fparchitects.com.au
 ABN 56 100 862 879

**GLENELG NORTH
 COMMUNITY CENTRE**

**ALISON ST
 GLENELG NORTH**

drawing title		
job #	dwg #	issue #
2015 1508	MD 01	A
date	scales	drawn by
29/05/2015	1:100	HW

BUILDERS AND CONTRACTORS ARE TO VERIFY ALL DIMENSIONS AND LEVELS ON SITE BEFORE COMMENCING ANY WORK AND PREPARING SHOP DRAWINGS. IF IN DOUBT ASK FOR CLARIFICATION.

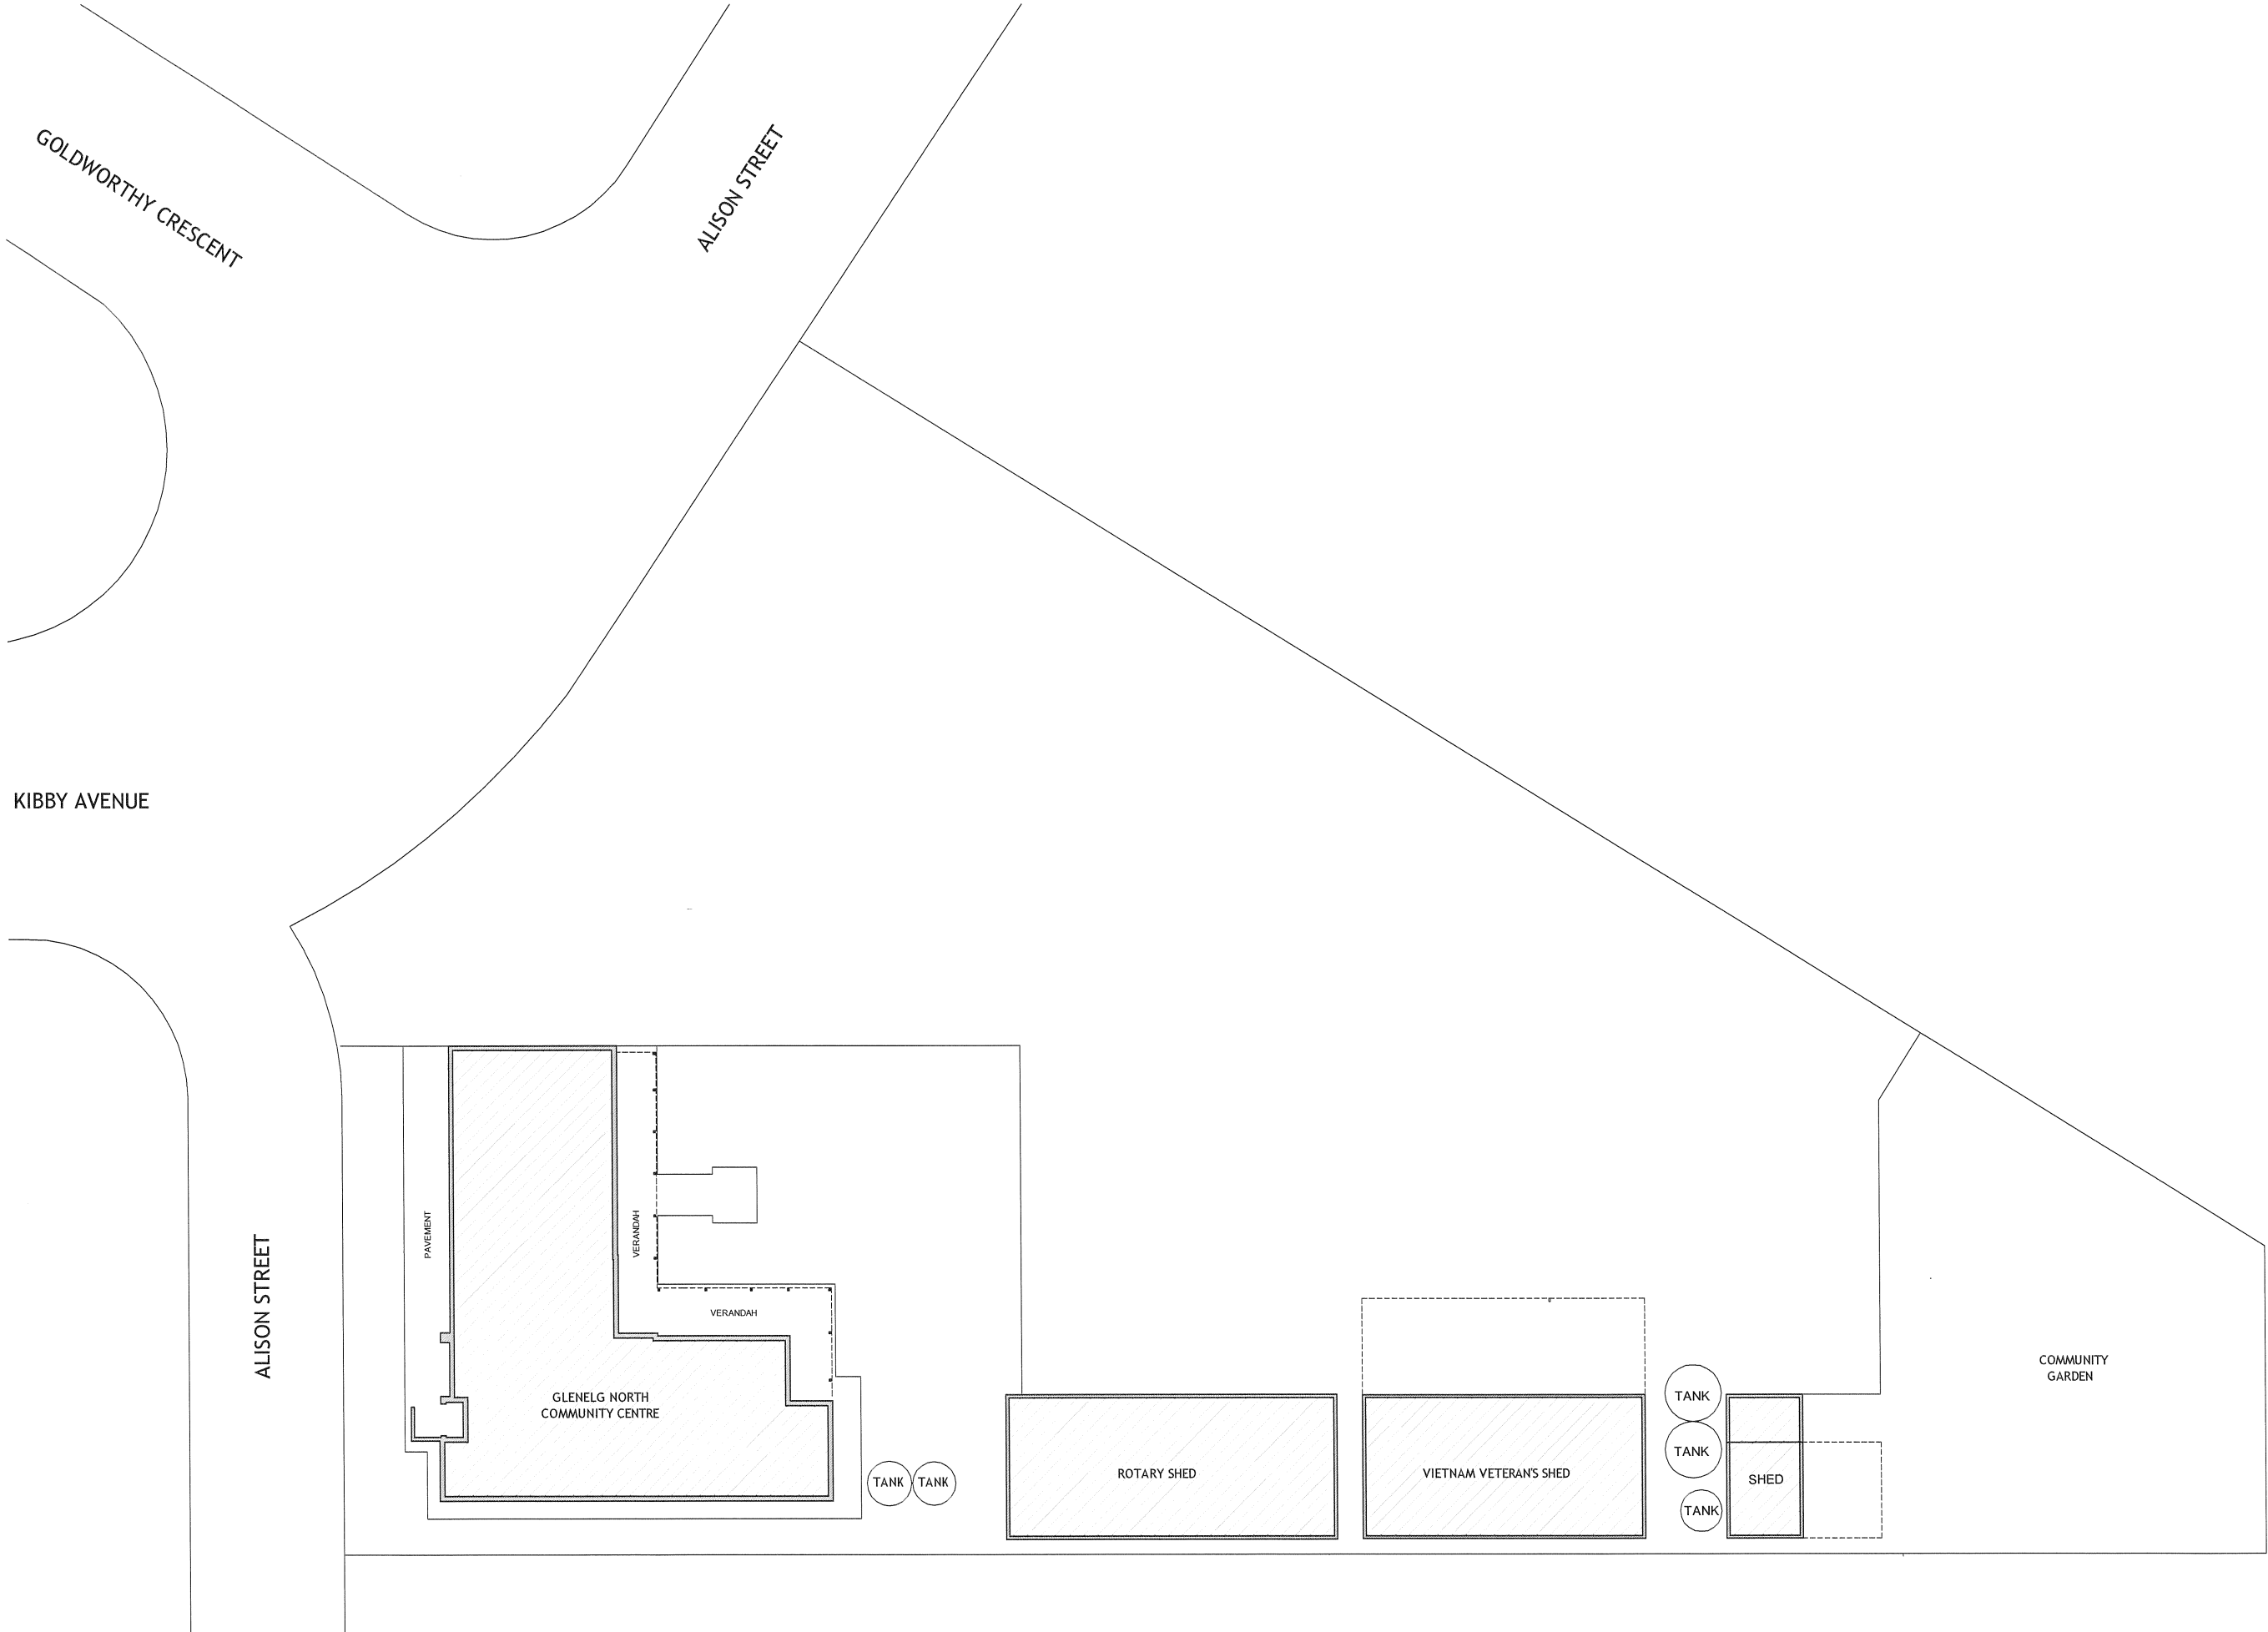

SITE PLAN
 SCALE 1:200 @ A1 (1:400 @ A3)



269 Brighton road
 somerton park, sa 5044
 p (08) 8376 8888
 f (08) 82946699
 www.fpanno.com.au
 ABN 56 100 862 879

© copyright

**GLENELG NORTH
 COMMUNITY CENTRE**

**ALISON ST
 GLENELG NORTH**

drawing title		
SITE PLAN		
job #	dwg #	issue #
2015 1508	MD 02	A
date	scales	drawn by
29/05/2015	1:200	HW

BUILDERS AND CONTRACTORS ARE TO VERIFY ALL DIMENSIONS AND LEVELS ON SITE BEFORE COMMENCING ANY WORK AND PREPARING SHOP DRAWINGS. IF IN DOUBT ASK FOR CLARIFICATION.