


BAY DISCOVERY CENTRE
GALLERY FLOOR PLAN

TITLE: MEZZANINE FLOOR GALLERY - EXHIBITION SPACE FOR HIRE
 DRAWING NUMBER: 3330_BDC_002_02 REV A
 DATE: 11/05/2023 ARKETYPE
 145 Ward Street,
 North Adelaide SA 5006
 P: 08 8346 3400
 SCALE: NTS A3
 DO NOT SCALE DRAWING
 DIMS ARE IN MM E: info@arketype.com.au

REV	DESCRIPTION	DRAWN	CHECKED	DATE
A	FOR REVIEW	SR	ND	11/05/2023

GENERAL NOTES:	SPECIFIC NOTES:	FINISHES:
1. ALL DIMENSIONS ARE IN MILLIMETRES	1.	1.
2. DO NOT SCALE FROM DRAWING	2.	
3. REMOVE ALL FLASH, BURRS AND SHARP EDGES	3.	
4. ALL WELDS TO BE 6mm CONTINUOUS FILLET ALL ROUND (CATEGORY GP), UNLESS NOTED OTHERWISE, IN ACCORDANCE WITH THE LATEST EDITION OF AS1554	4.	
5. ALL WELDS, CLADDING AND PAINTING MUST BE EXCELLENT FINISH AND WORKMANSHIP	5.	

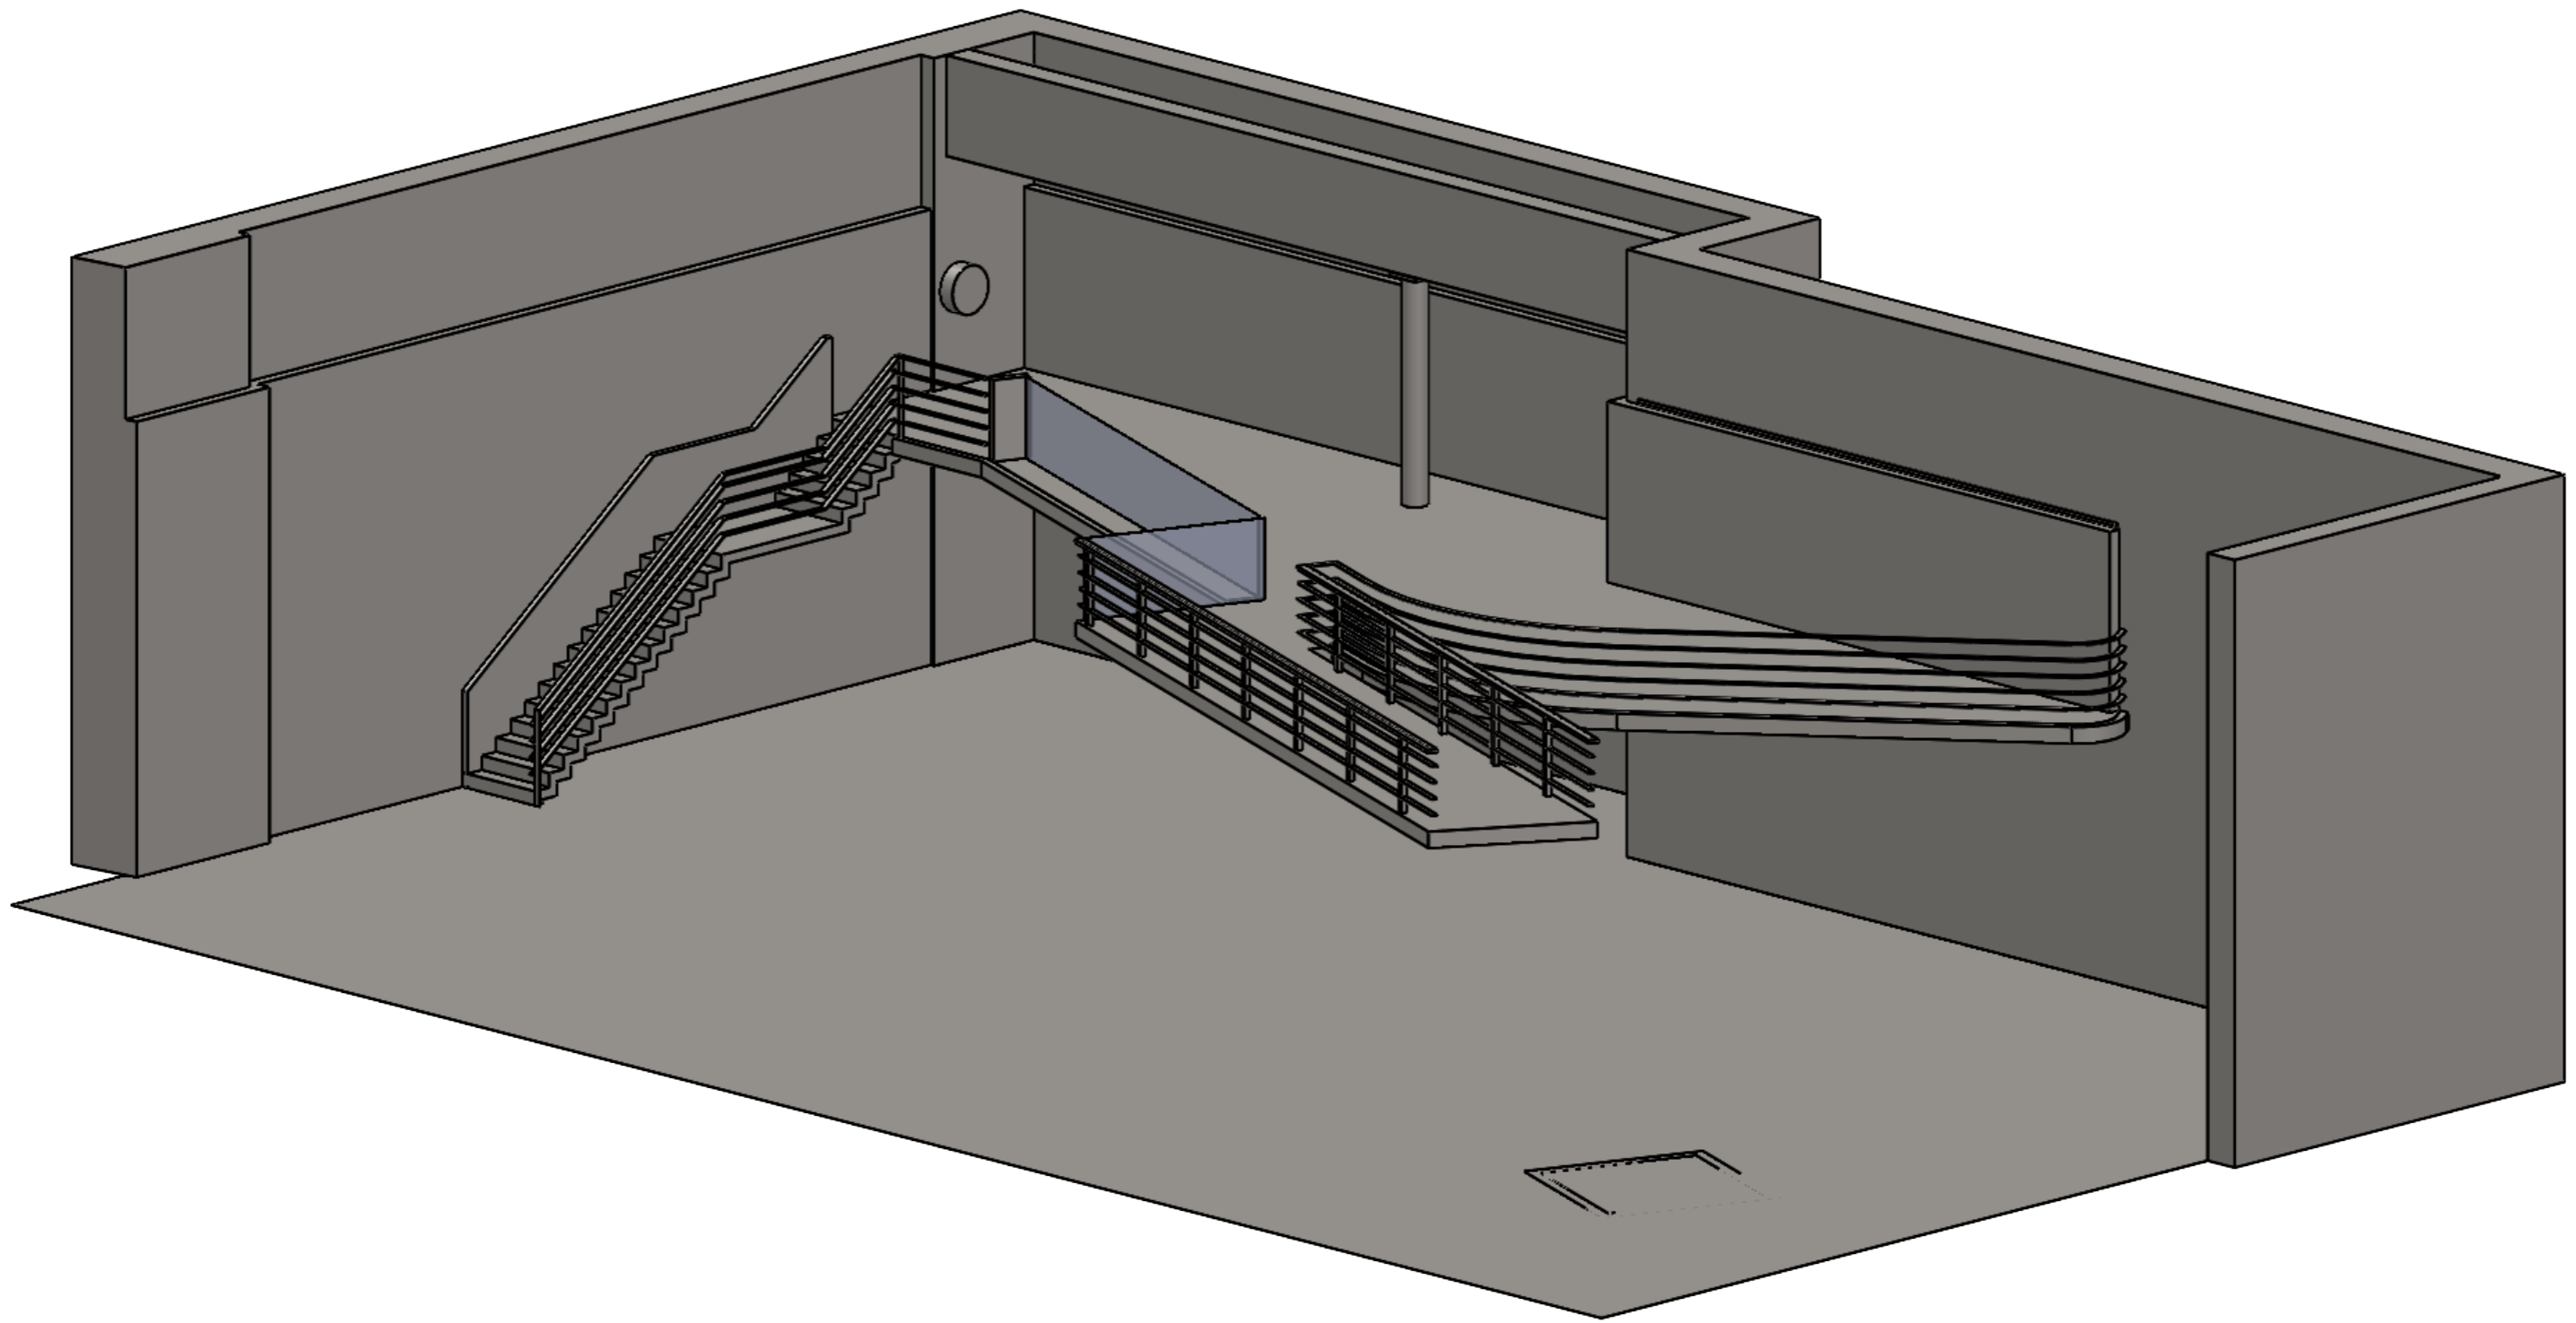

BAY DISCOVERY CENTRE
GALLERY FLOOR PLAN

TITLE: MEZZANINE FLOOR GALLERY - PICTORIAL VIEW

DRAWING NUMBER: 3330_BDC_002_04

REV A

DATE: 11/05/2023

ARKETYPE
145 Ward Street,
North Adelaide SA 5006
P: 08 8346 3400

SCALE: NTS

A3

DO NOT SCALE DRAWING

E: info@arketype.com.au

DIMS ARE IN MM

REV	DESCRIPTION	DRAWN	CHECKED	DATE
A	FOR REVIEW	SR	ND	11/05/2023

GENERAL NOTES:

1. ALL DIMENSIONS ARE IN MILLIMETRES
2. DO NOT SCALE FROM DRAWING
3. REMOVE ALL FLASH, BURRS AND SHARP EDGES
4. ALL WELDS TO BE 6mm CONTINUOUS FILLET ALL ROUND (CATEGORY GP), UNLESS NOTED OTHERWISE, IN ACCORDANCE WITH THE LATEST EDITION OF AS1554
5. ALL WELDS, CLADDING AND PAINTING MUST BE EXCELLENT FINISH AND WORKMANSHIP

SPECIFIC NOTES:

- 1.
- 2.
- 3.
- 4.
- 5.

FINISHES:

- 1.